



MONASH
University

LEARNING AND TEACHING BUILDING

19 Ancora Imparo Way,
Clayton VIC 3800

Key Information
and Floor Maps



Welcome to the new Learning and Teaching Building (LTB).

A new gateway and learning hub for the Clayton campus.

The building includes more than 60 innovative formal and informal learning and teaching spaces which will be available to all students and staff.

Important Information

Monash Clayton Campus Services:

monash.edu/about/our-locations/clayton-campus

Open Hours:

Monday to Friday 7am - midnight

Weekends 8am - 5pm

Buildings and Property Help Desk:

Phone: 03 9902 0222

Email: buildings.property@monash.edu

Service Request:

BEIMS

Website:

monash.edu/lt-building

IT Service Desk

Email: servicedesk@monash.edu

Online: servicedeskonline.monash.edu

Phone: 03 9905 1777 (staff) or 03 9903 2777 (students)

Website: <https://www.monash.edu/esolutions>

Security

General: 03 9902 7777

Emergencies: 03 9905 3333

For urgent Police, Fire, Ambulance help: Dial 000



FLOOR
01

FACILITIES KEY

- B BOOKABLE ROOM
- K KITCHEN
- L LIFTS
- S / ES STAIRS / ESCARPMENT STAIRS
- T TOILETS
- C COFFEE KIOSK
- V VENDING MACHINES
- 1.81 ROOM NO.
- BUS LOOP

BUS LOOP



ANCORA IMPARO WAY

WELLINGTON ROAD



MENZIES BUILDING

ANCORA IMPARO WAY

MAP NOT TO SCALE

FLOOR
02

FACILITIES KEY


B BOOKABLE ROOM **K** KITCHEN **L** LIFTS **S**/**ES** STAIRS / ESCARPMENT STAIRS **T** TOILETS

C COFFEE KIOSK **V** VENDING MACHINES **2.81** ROOM NO. BUS LOOP **P** PRINTER

BUS LOOP



ANCORA IMPARO WAY

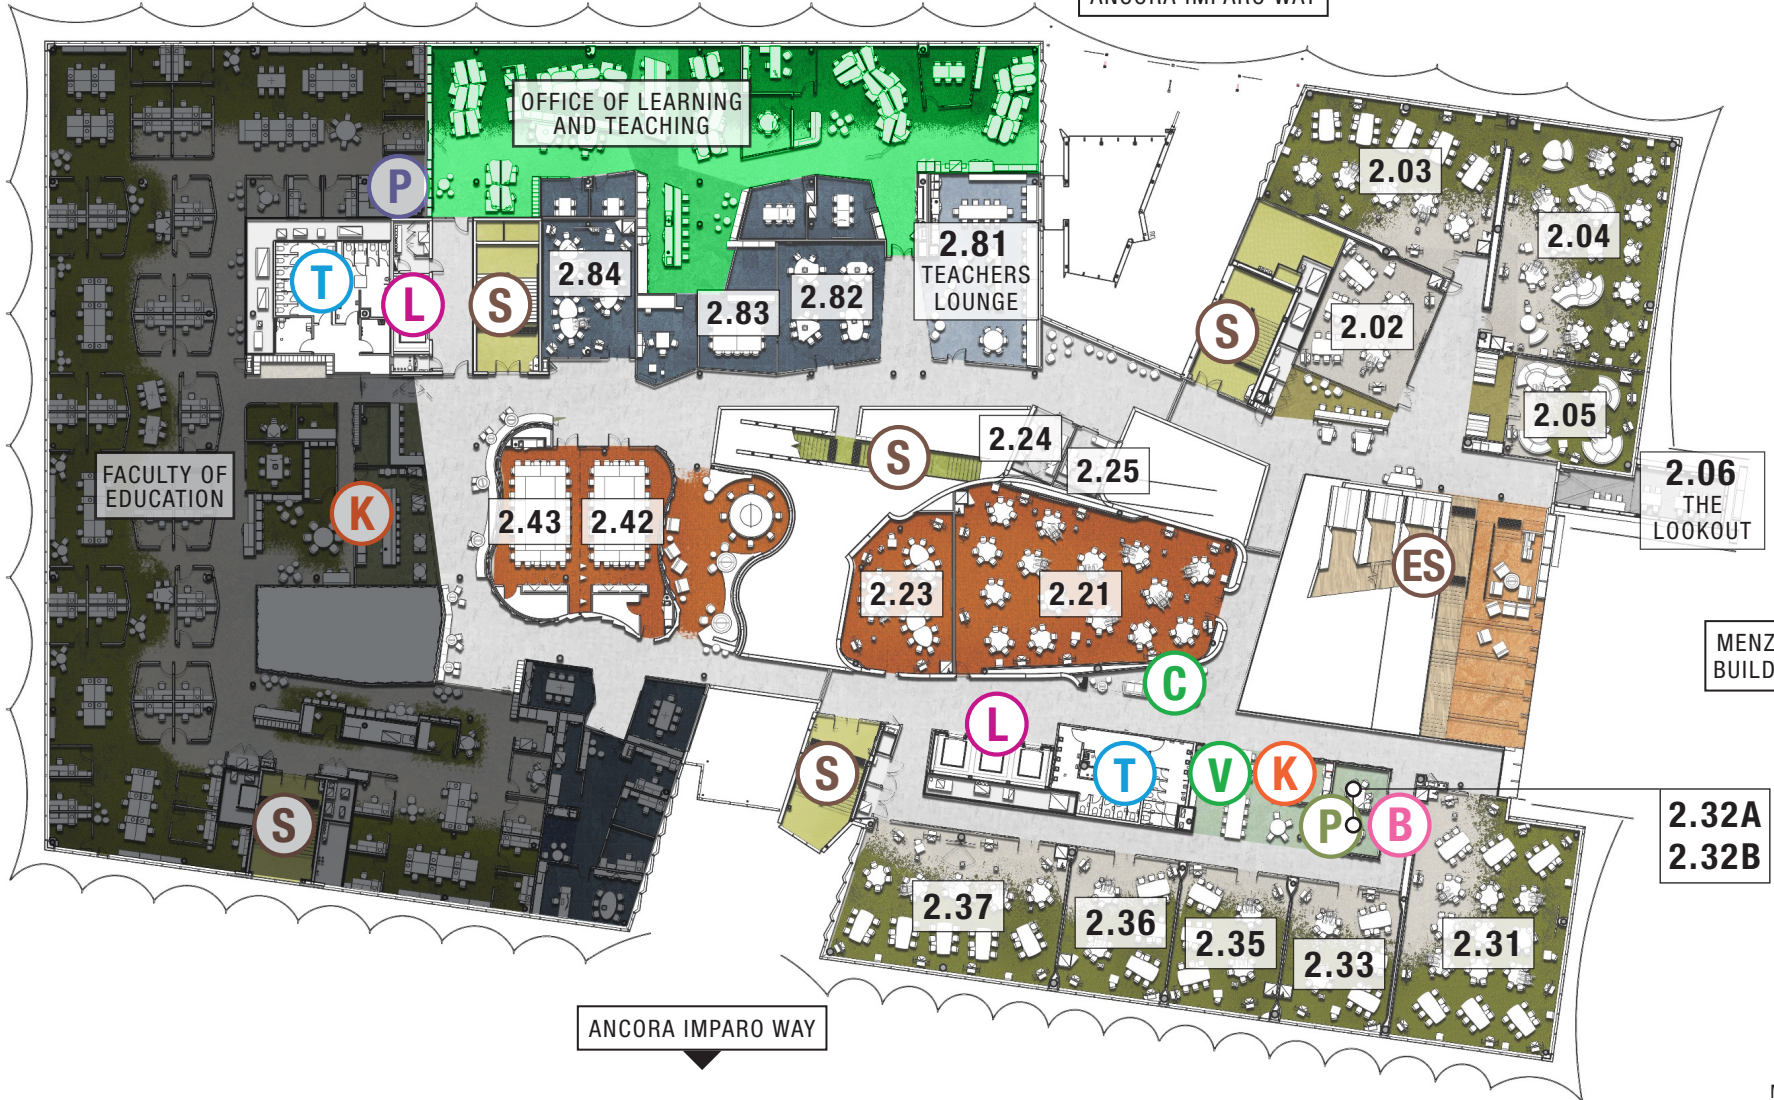

WELLINGTON ROAD

ANCORA IMPARO WAY

MENZIES BUILDING

2.32A
2.32B

MAP NOT TO SCALE

FLOOR
03

FACILITIES KEY


- B BOOKABLE ROOM
- K KITCHEN
- L LIFTS
- S / ES STAIRS / ESCARPMENT STAIRS
- T TOILETS
- C COFFEE KIOSK
- 3.81 ROOM NO.

BUS LOOP



ANCORA IMPARO WAY

WELLINGTON ROAD

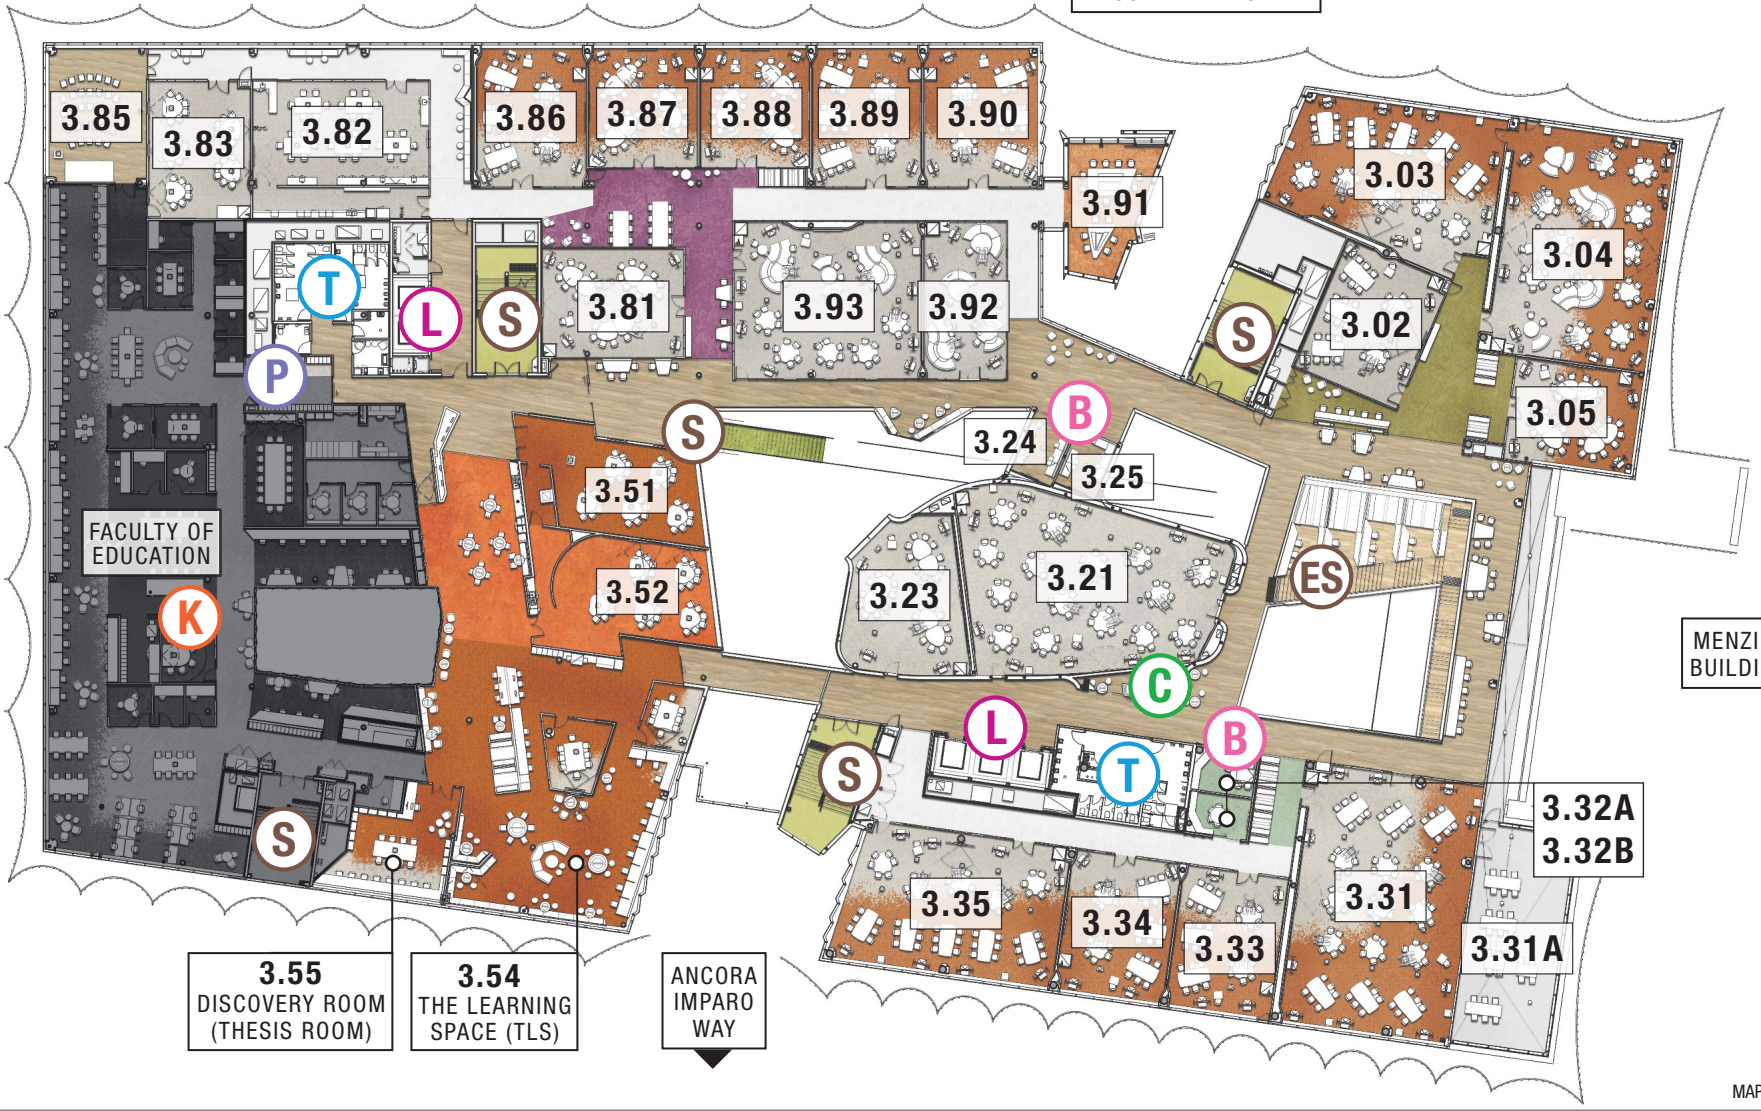

3.55
DISCOVERY ROOM
(THESIS ROOM)

3.54
THE LEARNING
SPACE (TLS)

ANCORA IMPARO
WAY

MENZIES
BUILDING

MAP NOT TO SCALE